


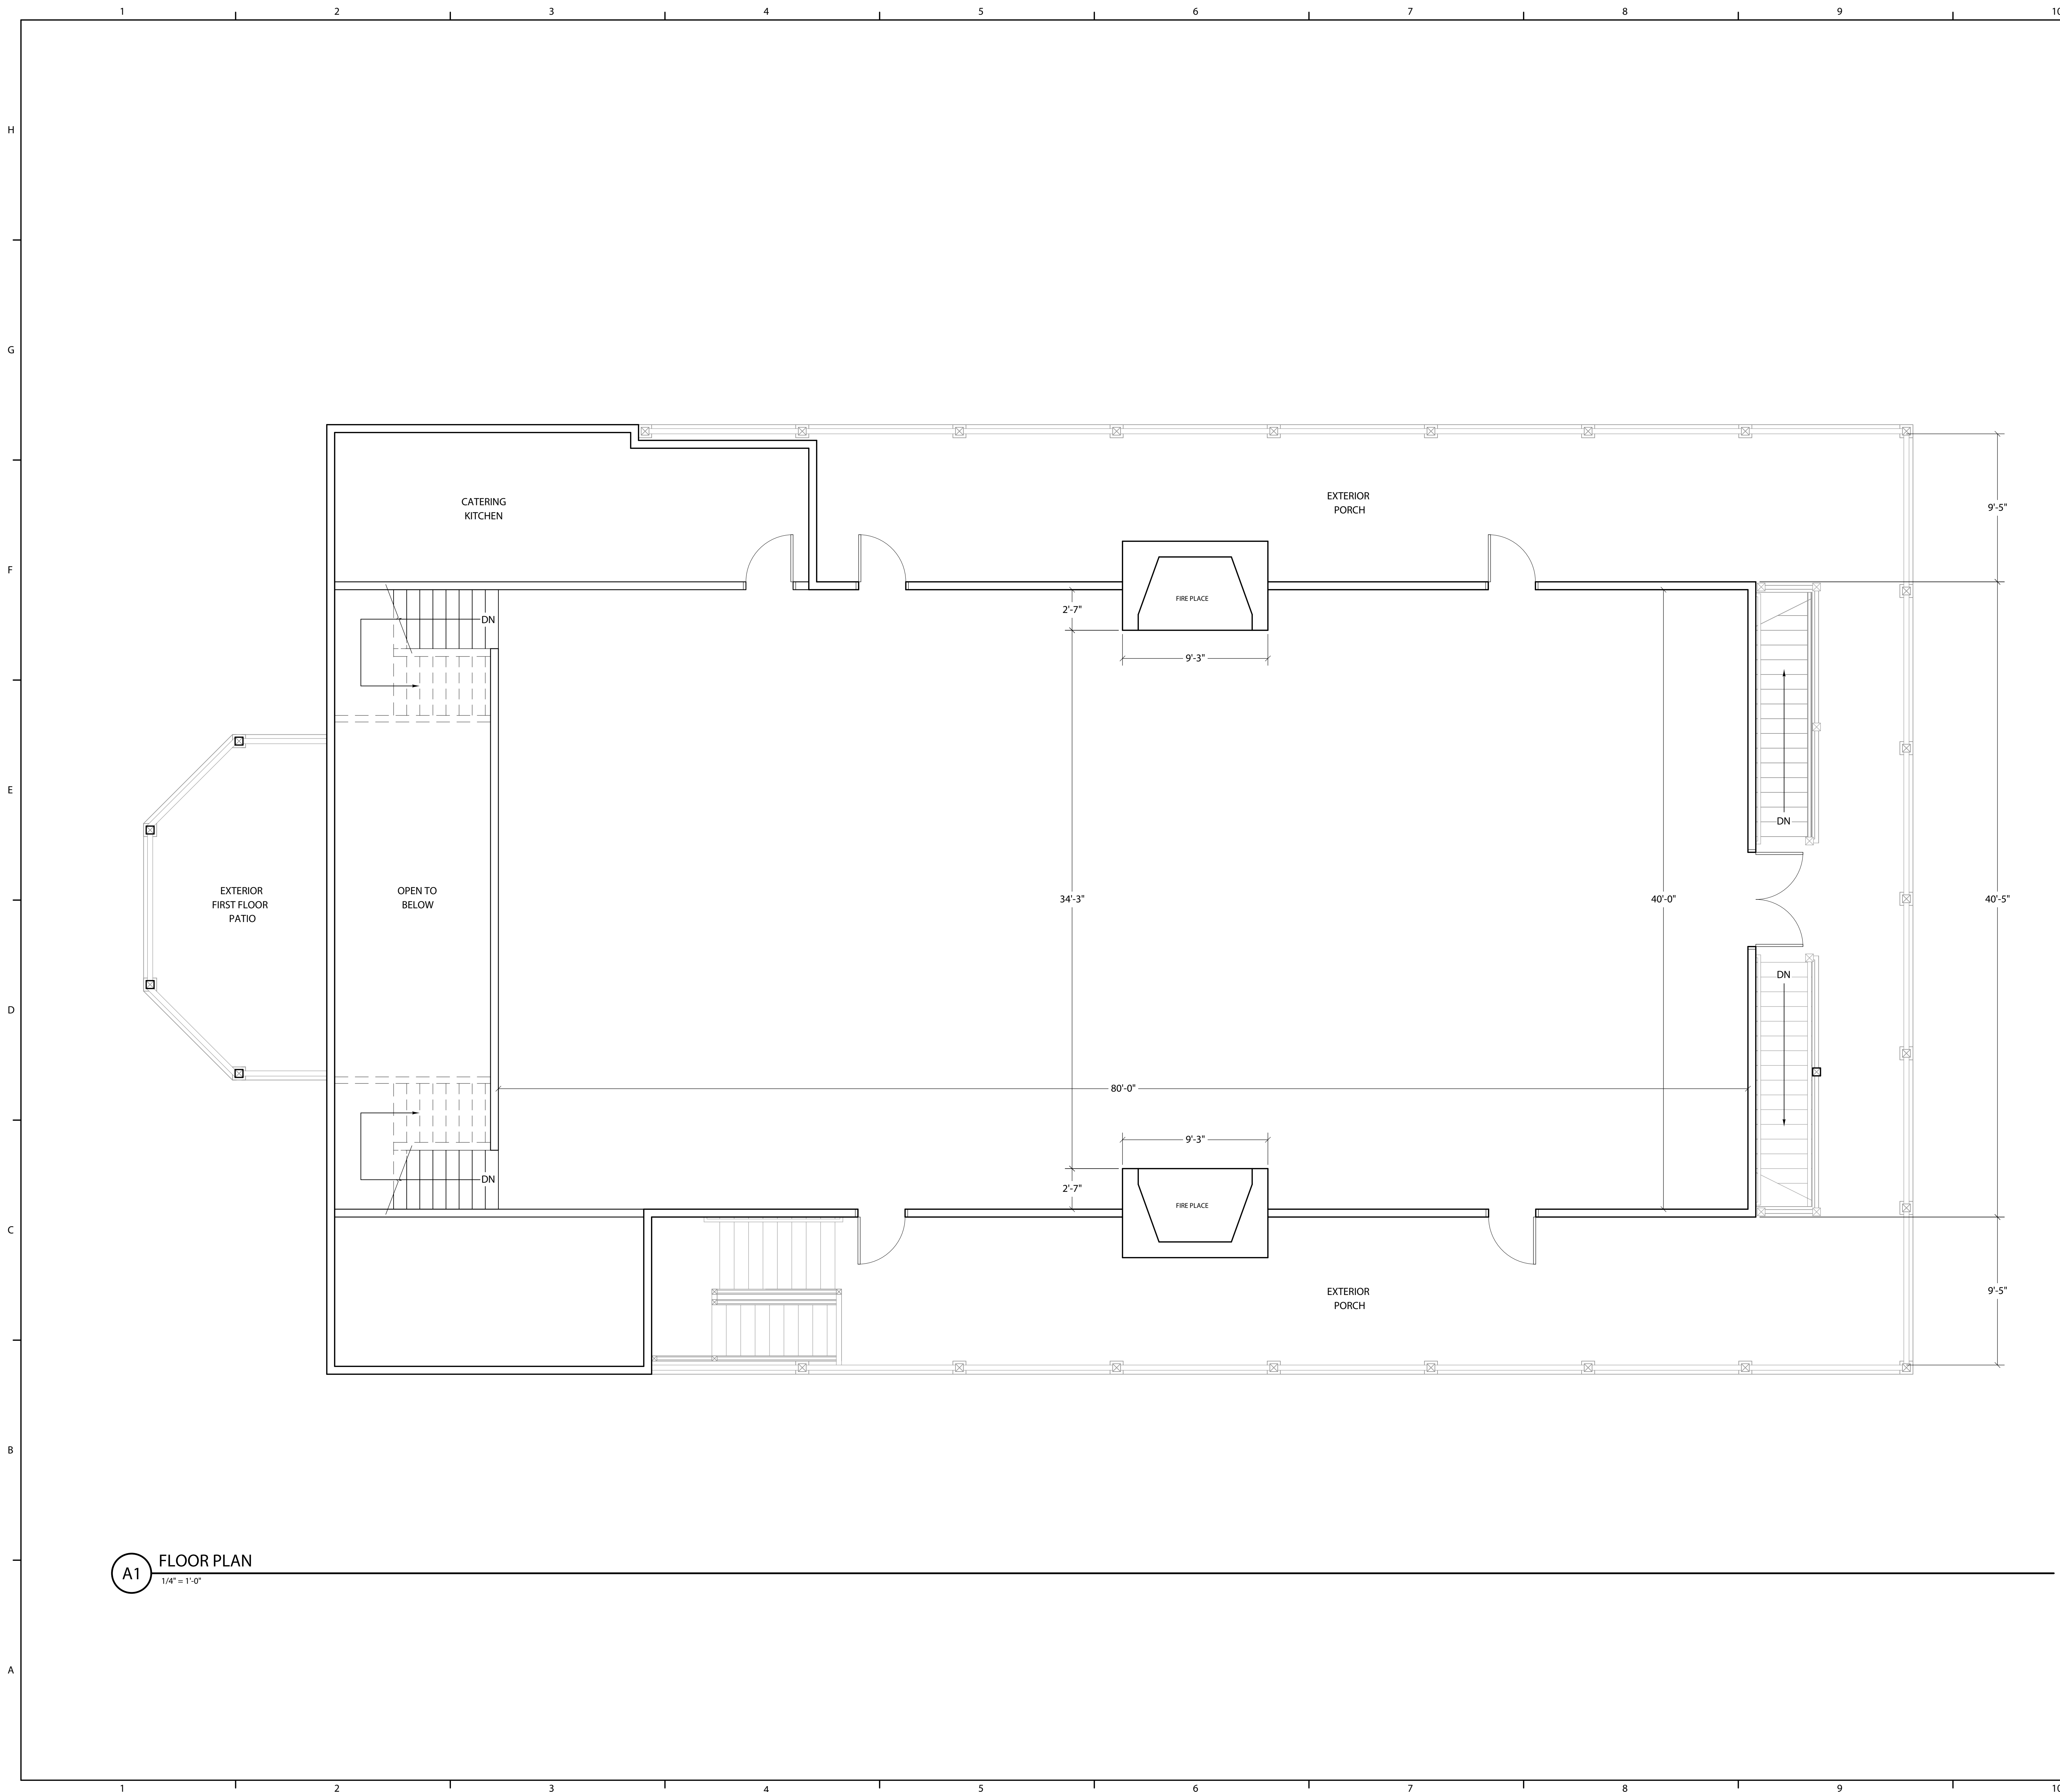

A1 FLOOR PLAN
1/4" = 1'-0"



ALHAMBRA HALL
131 Middle Street
Mt Pleasant, SC 29464



REVISIONS:	
NO.	DATE

ISSUE DATE: 05.12.16
DRAWN BY: KEF

400 HIBBEN STREET, MOUNT PLEASANT, SC 29464
INNOVINK, LLC
COPYRIGHT 2012
DRAWINGS & DOCUMENTATION MAY NOT BE REPRODUCED WITHOUT PERMISSION
ALL RIGHTS RESERVED